


A = SURGERY CENTER
9,102 s.f.

B = THERAPY CENTER
3,973 s.f.

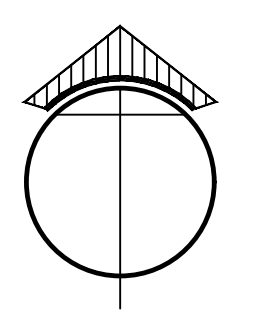

11-30-22 FOR REVIEW
12-01-22 FOR REVIEW
12-07-22 REVISED
04-20-23 REVISED

DATE 11-28-22 SCALE NOTED

CADD No. master BY reob

LEASING PLANS for
330 CHANGEBRIDGE ROAD
PINE BROOK, NJ
PLANS

PROJECT No.
2022-112



SHEET No.
Scheme-1

SURGERY CENTER / THERAPY CENTER


O'BRIEN ARCHITECTS INC.
ARCHITECTURE plus
101 ROUTE 94 ELAIRSTOWN, NEW JERSEY 07825
TELE (908) 362-5200
REOBRA.COM

PA - RA 403708
RAYMOND E. O'BRIEN R.A.
N.J. AI 12806

1 FLOOR PLAN
SCALE: 3/16" = 1'-0"

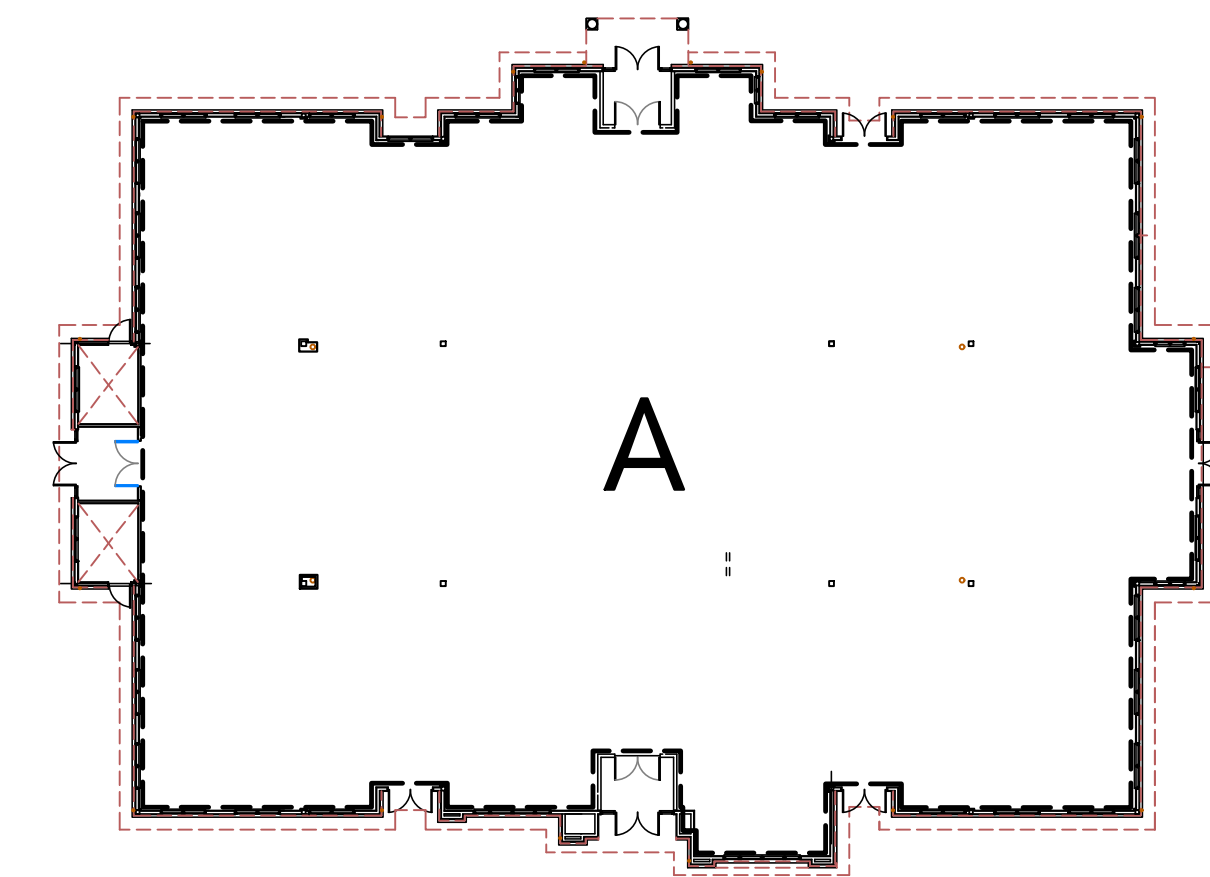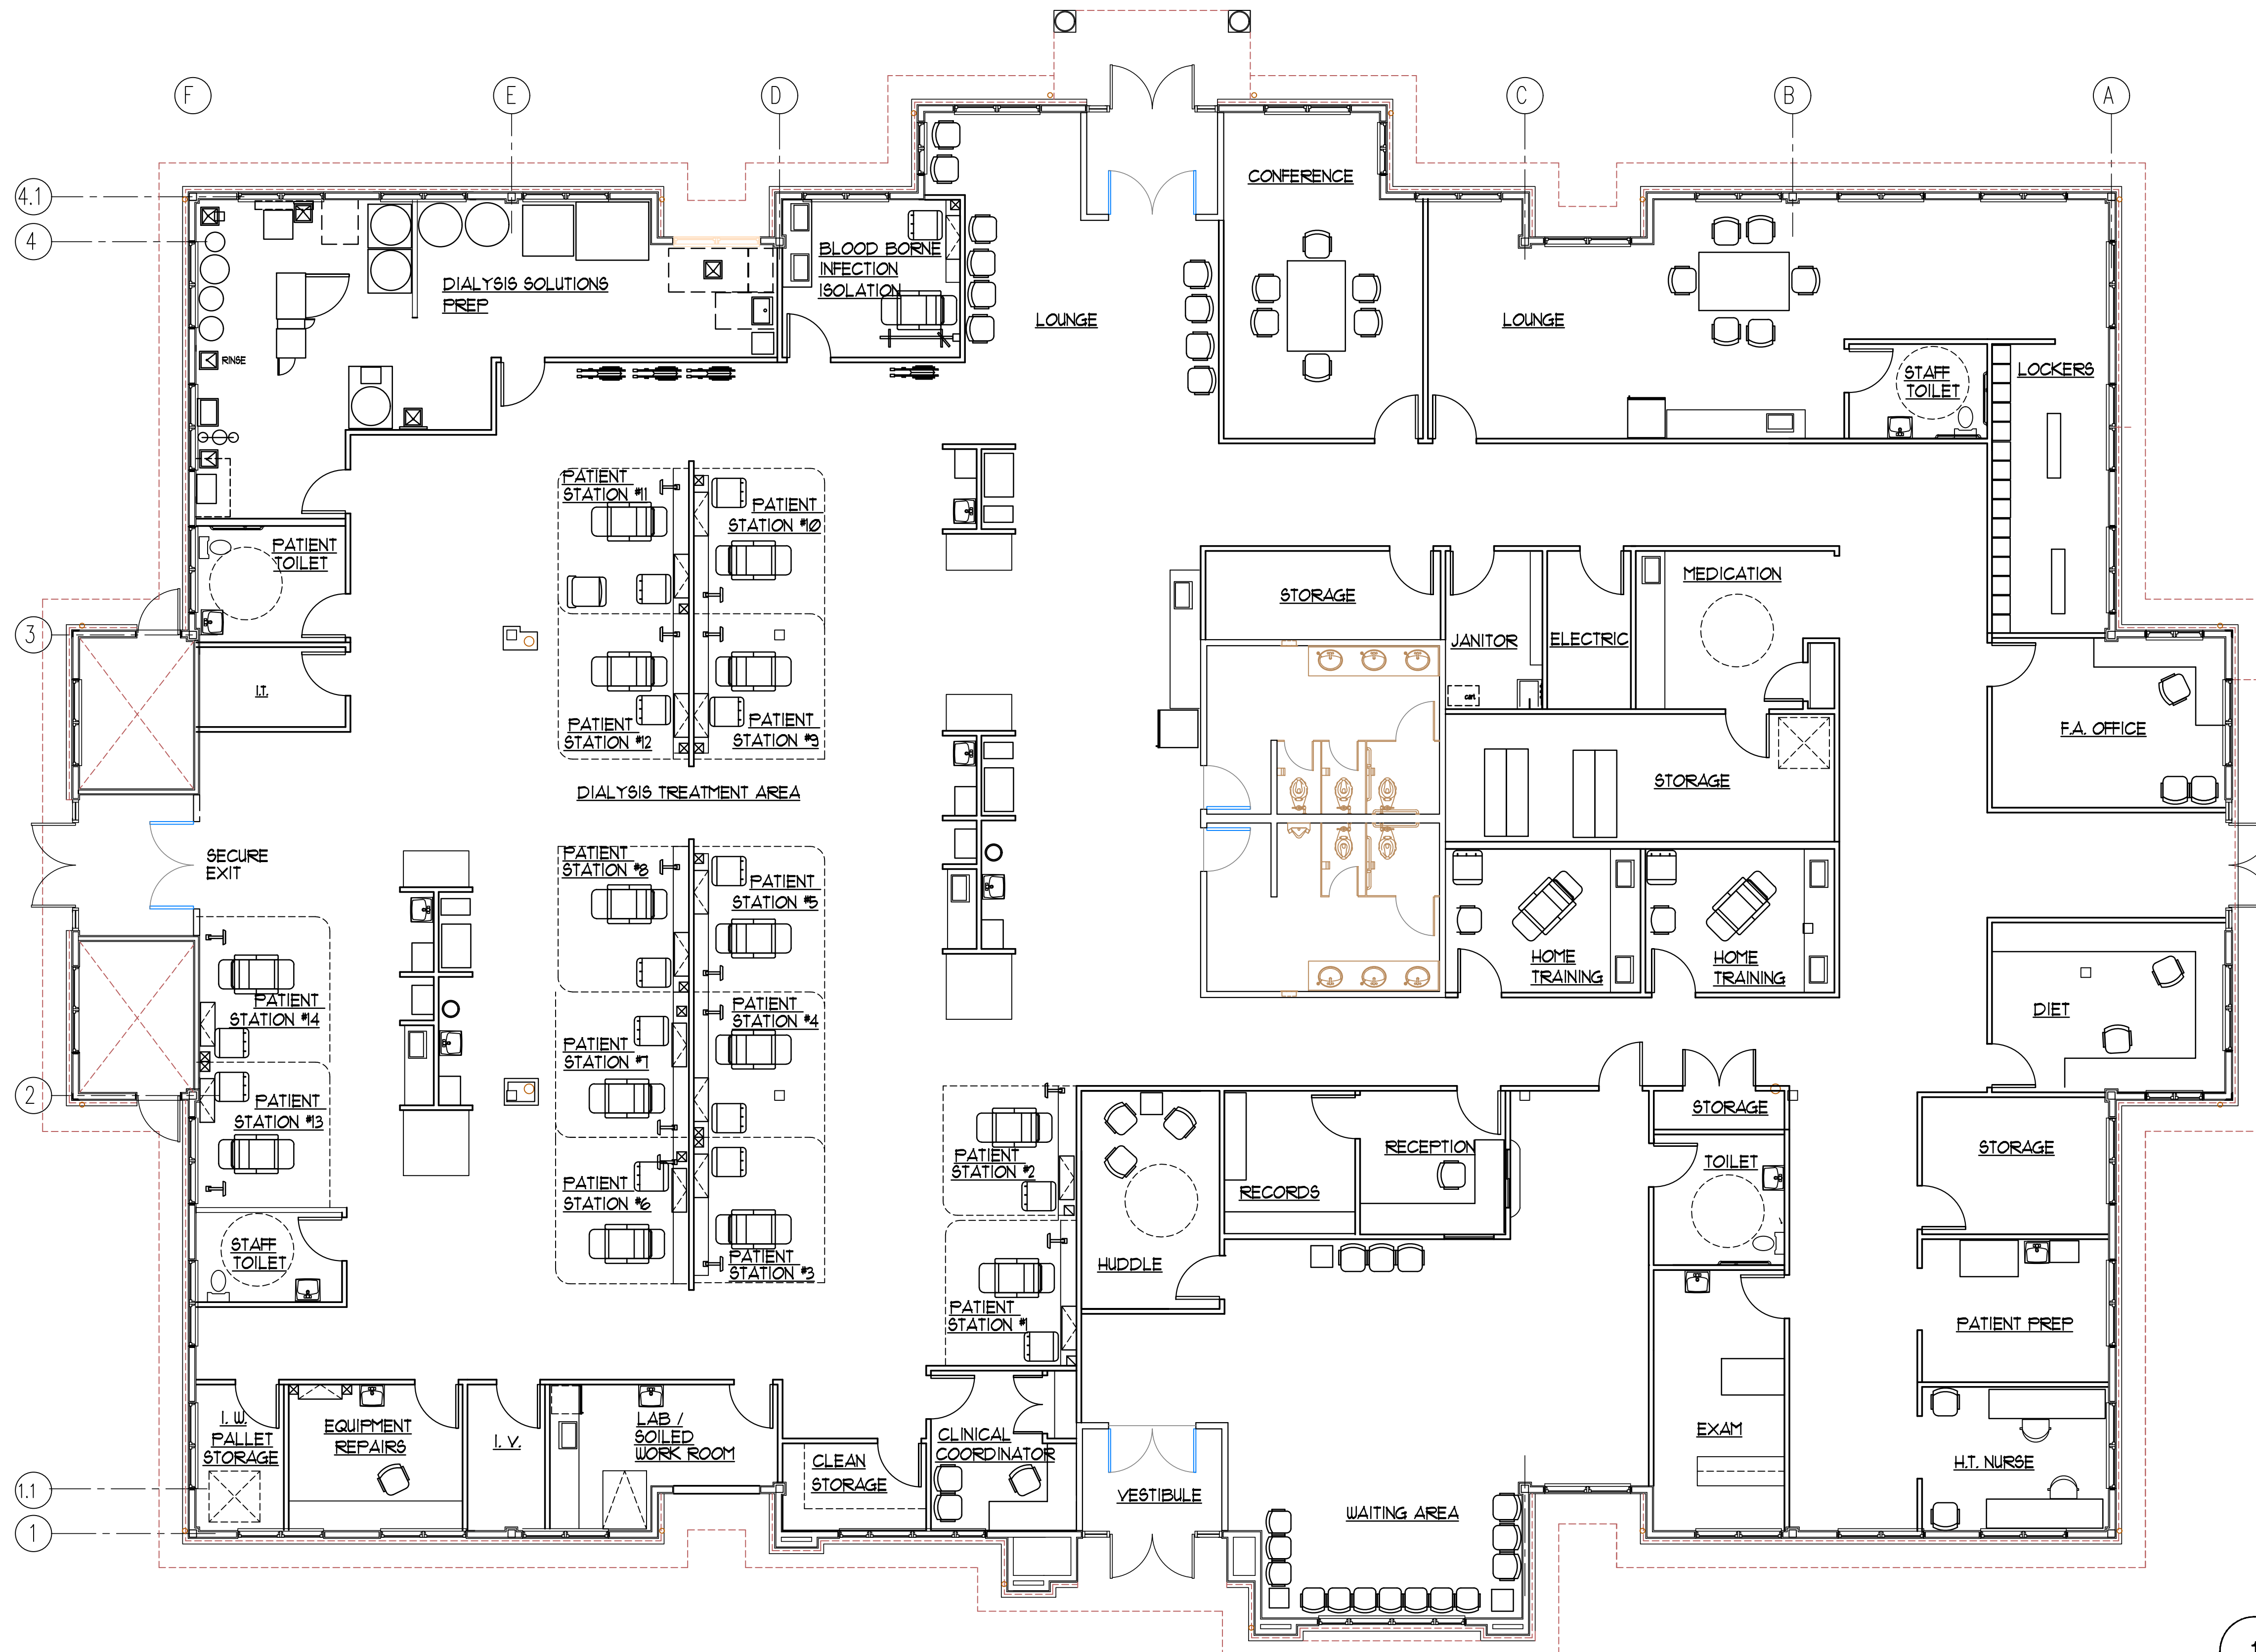

A = DIALYSIS CENTER
13,075 s.f.

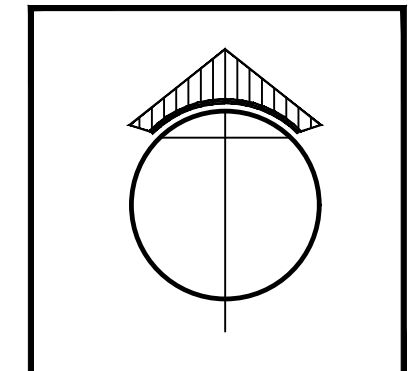

11-30-22 FOR REVIEW
12-01-22 FOR REVIEW
12-07-22 REVISED
04-20-23 REVISED

DATE 11-28-22	SCALE NOTED
CADD No. master	By reob

LEASING PLANS for
330 CHANGEBRIDGE ROAD
PINE BROOK, NJ
PLANS

PROJECT No.
2022-112




SHEET No.
Scheme-2

DIALYSIS CENTER


O'BRIEN ARCHITECTS INC.
ARCHITECTURE plus
101 ROUTE 94 ELAIRSTOWN, NEW JERSEY 07825
TEL: (908) 362-5900
REOBRA.COM

PA - RA 403708
RAYMOND E. O'BRIEN R.A.
N.J. AI 12606

1 FLOOR PLAN
SCALE: 3/16" = 1'-0"

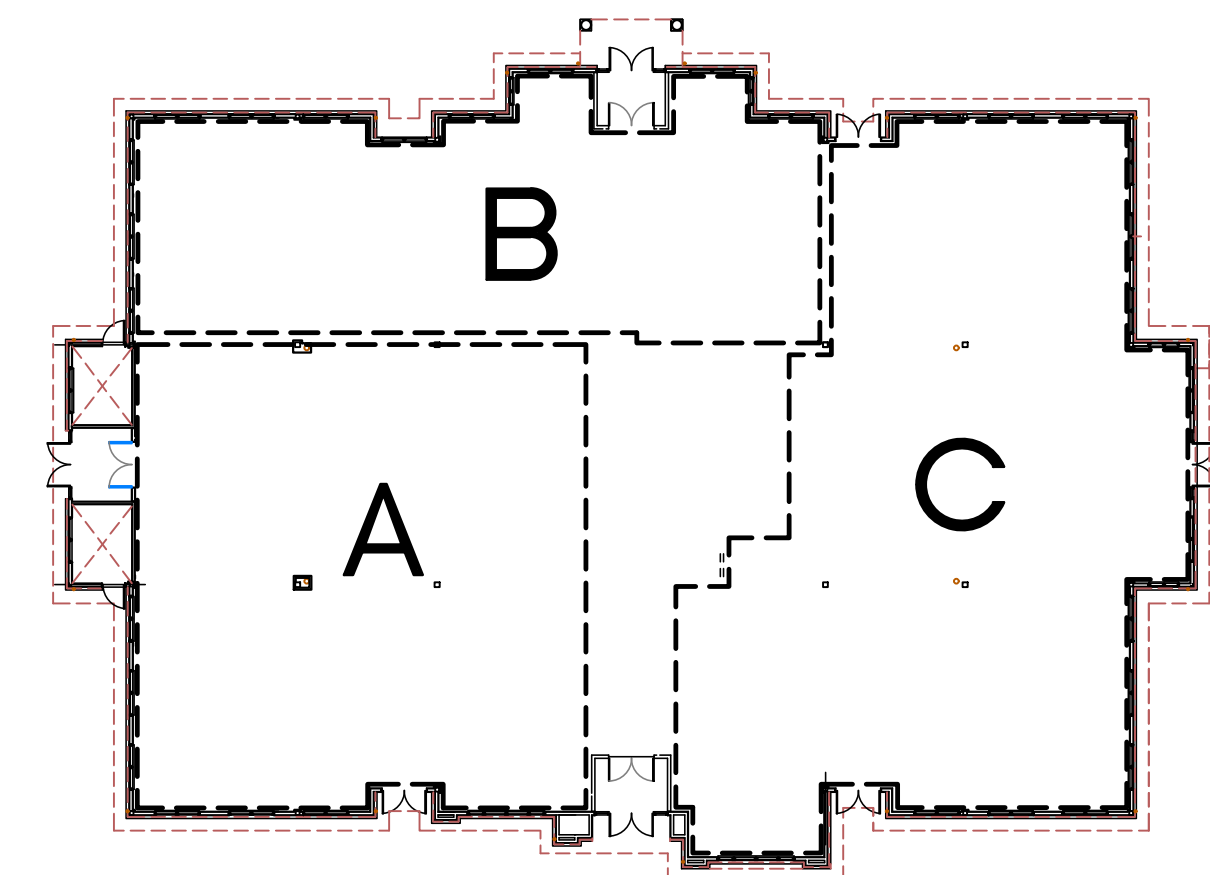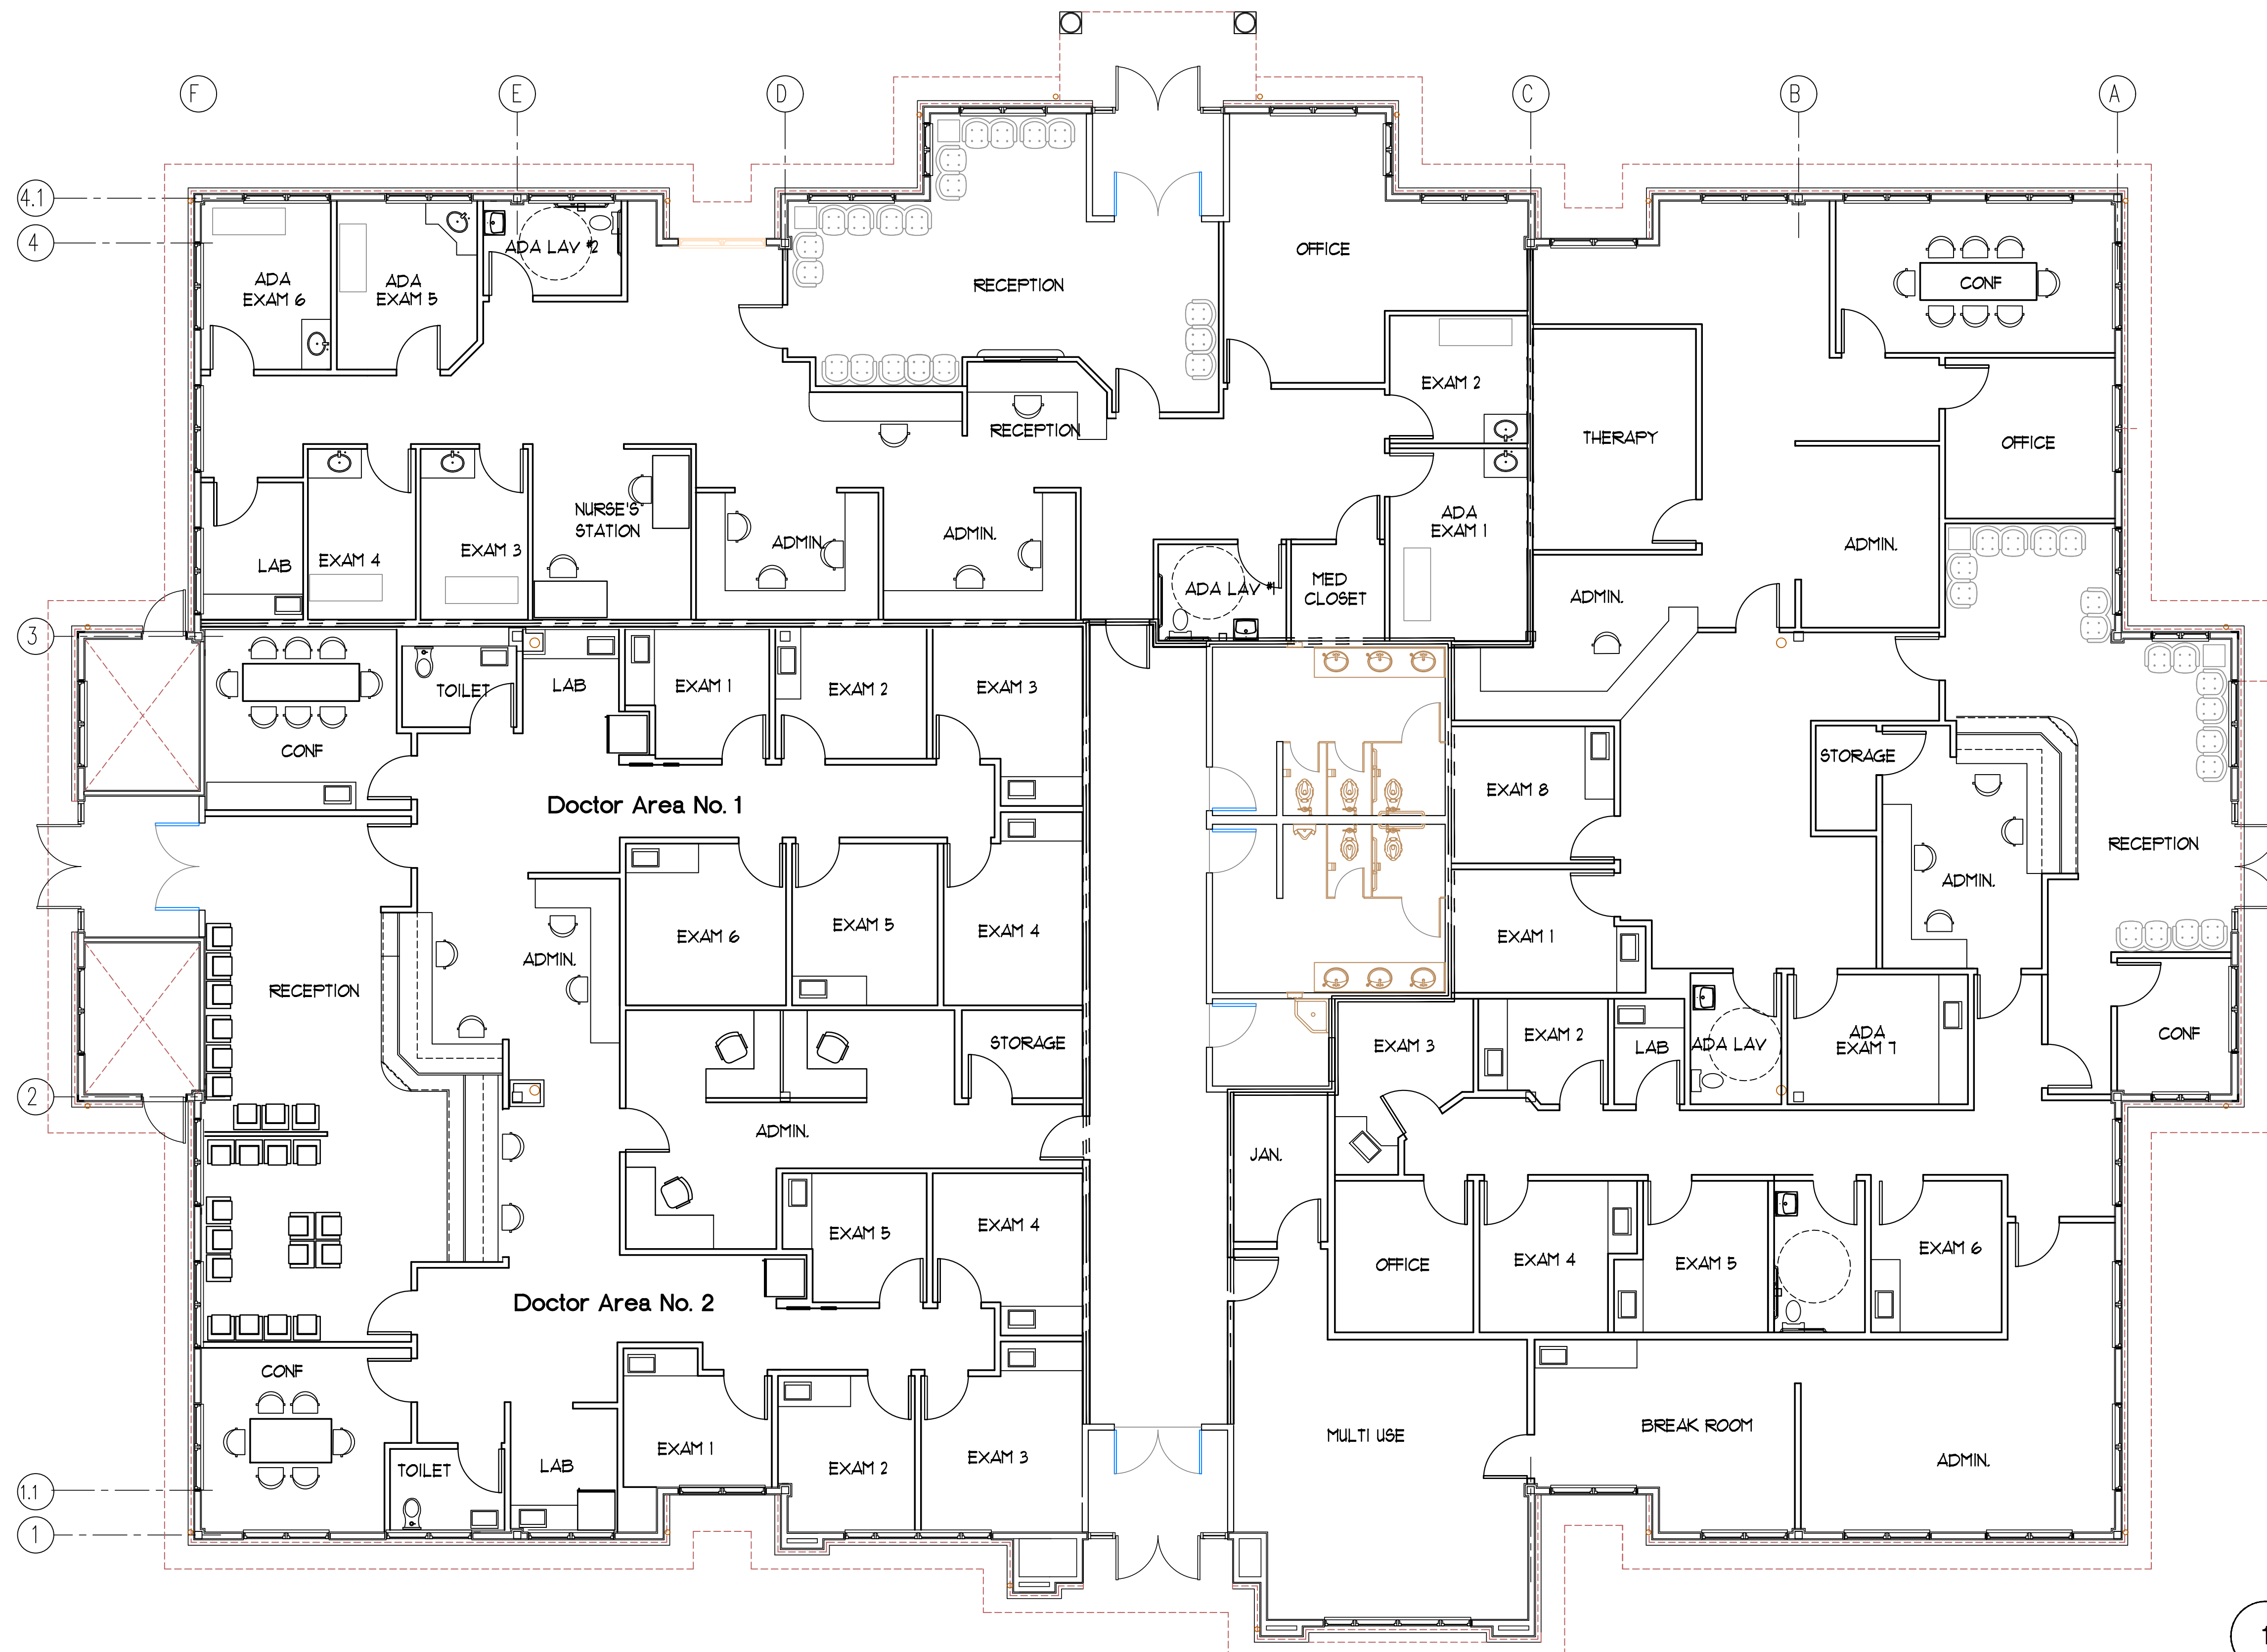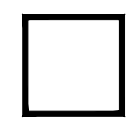

- A = DOCTOR'S OFFICE
4,465 s.f.
- B = DOCTOR'S OFFICE
3,192 s.f.
- C = DOCTOR'S OFFICE
5,418 s.f.

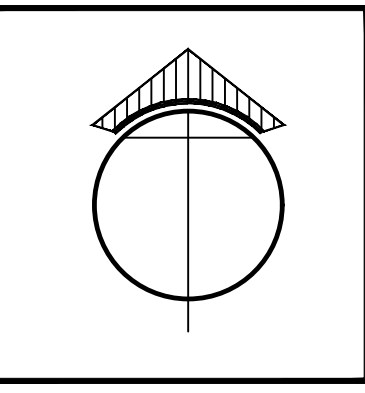

11-30-22 FOR REVIEW	
12-01-22 FOR REVIEW	
12-07-22 REVISED	
04-20-23 REVISED	

DATE 11-28-22	SCALE NOTED
CADD No. master	By reob

LEASING PLANS for
330 CHANGEBRIDGE ROAD
PINE BROOK, NJ
PLANS

PROJECT No.
2022-112


SHEET No.
Scheme-3



DOCTOR'S OFFICES

O'BRIEN ARCHITECTS INC.
ARCHITECTURE plus
101 ROUTE 94 ELAIRSTOWN, NEW JERSEY 07825
TELE (908) 365-5900
REOBRA.COM

PA - RA 403708
RAYMOND E. O'BRIEN R.A.
N.J. AI 12806

1 FLOOR PLAN
SCALE: 3/16" = 1'-0"

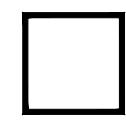


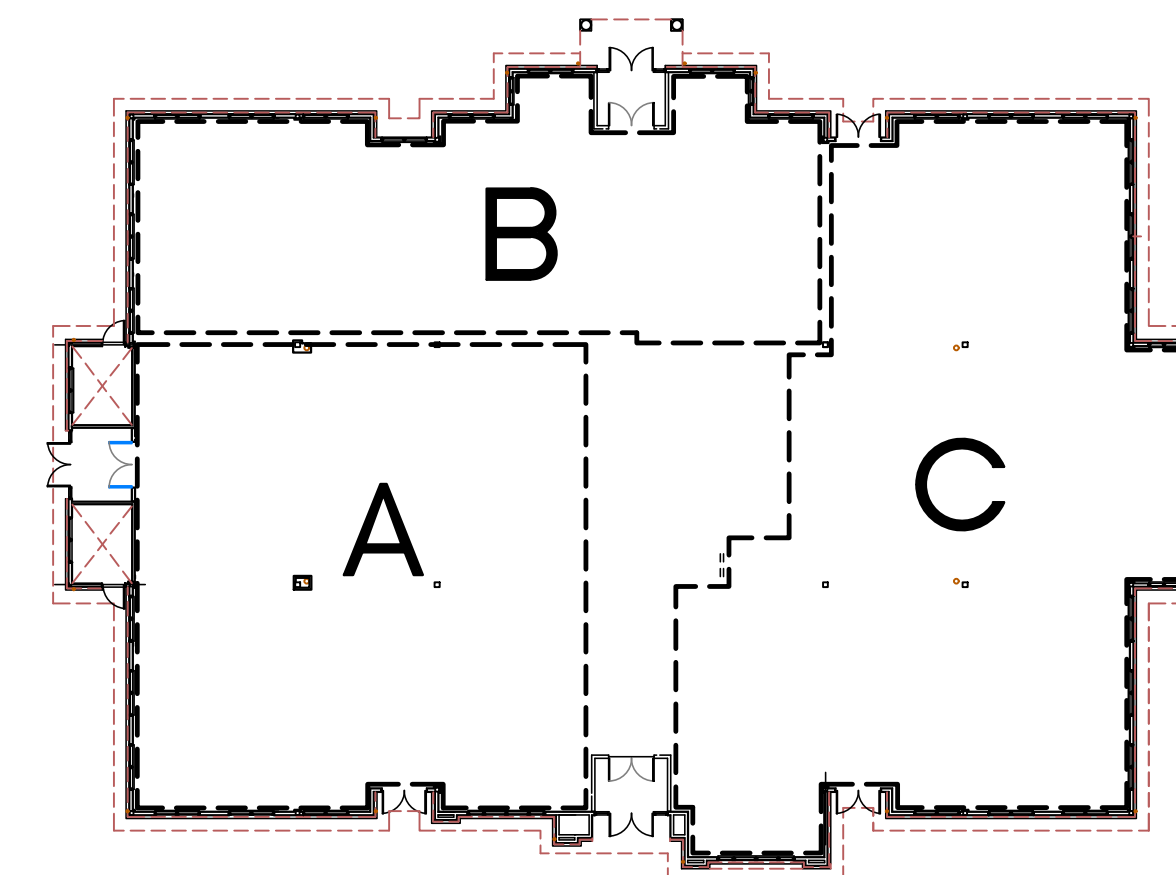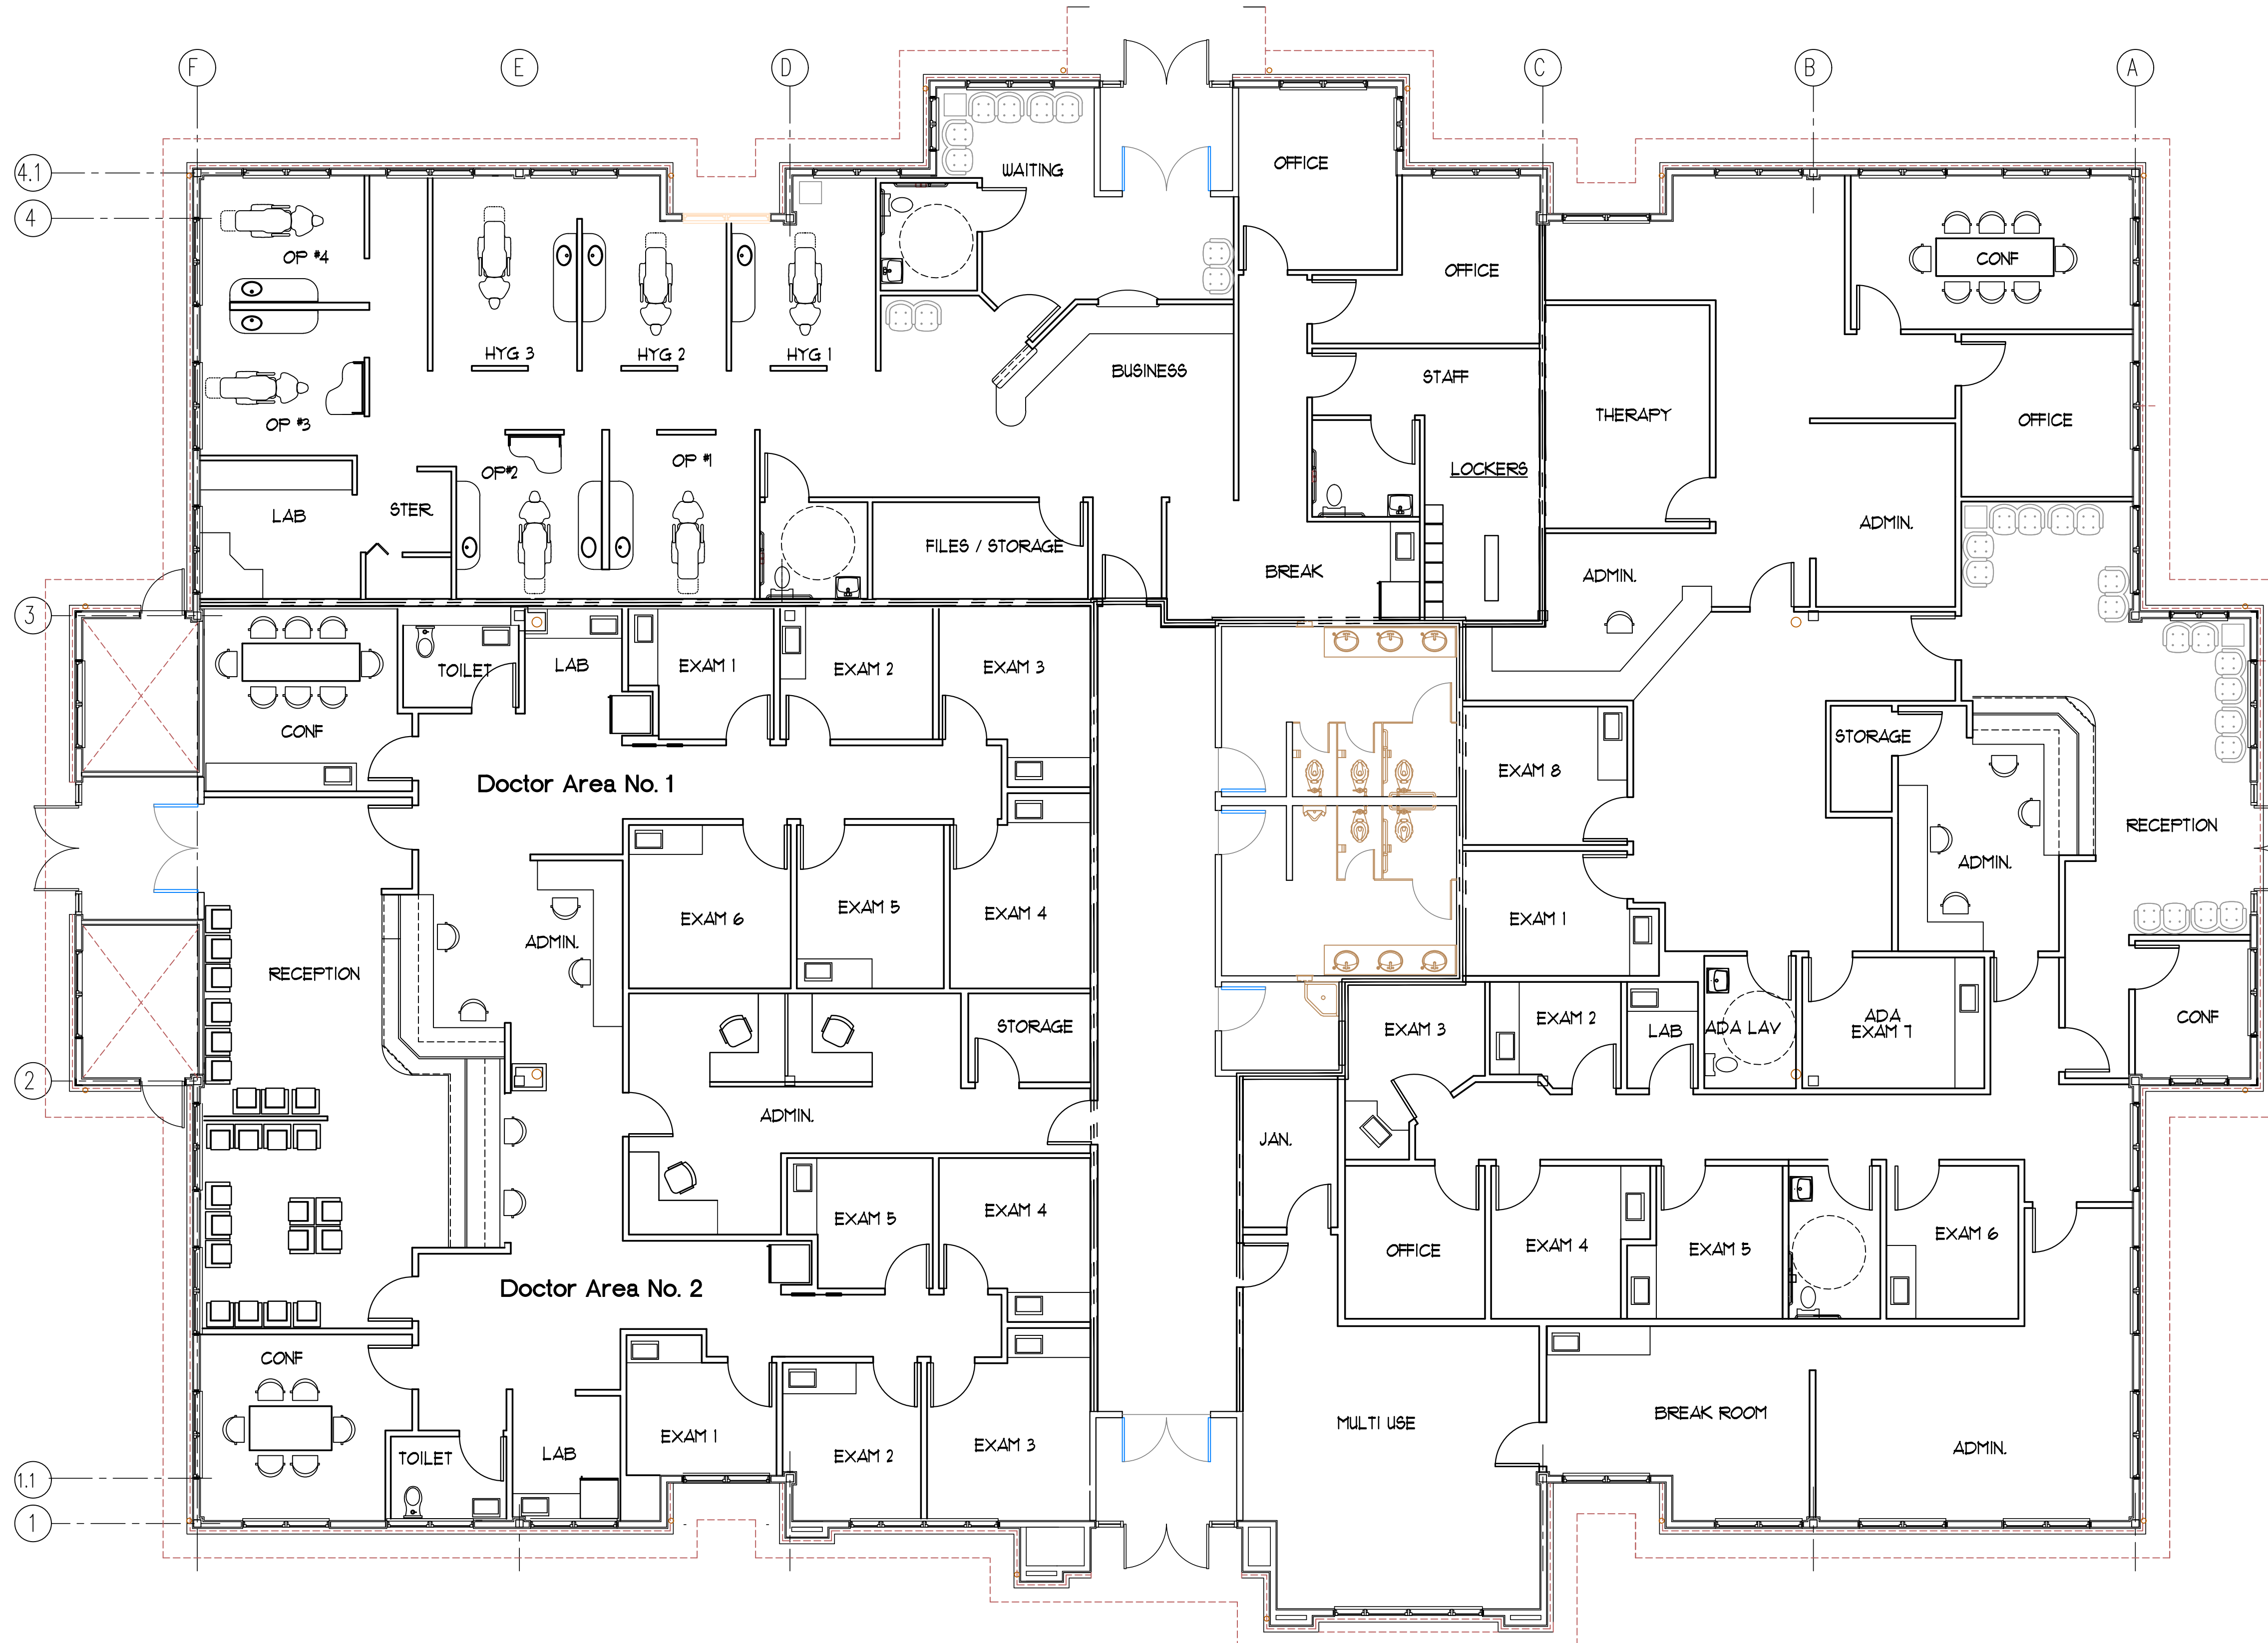

A = DOCTOR'S OFFICE
4,465 s.f.

B = DOCTOR'S OFFICE
3,192 s.f.

C = DOCTOR'S OFFICE
5,418 s.f.

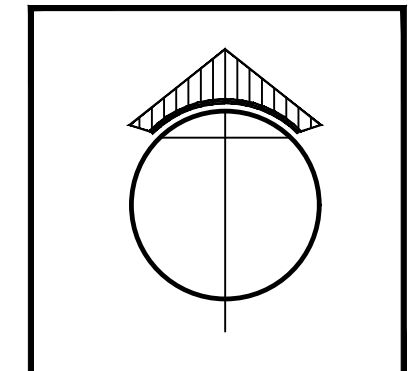

11-30-22 FOR REVIEW	
12-01-22 FOR REVIEW	
12-07-22 REVISED	
04-20-23 REVISED	

DATE 11-28-22	SCALE NOTED
CADD No. master	BY reob

LEASING PLANS for
330 CHANGEBRIDGE ROAD
PINE BROOK, NJ
PLANS

PROJECT No.
2022-112

SHEET No.
Scheme-4

DOCTOR / DENTAL OFFICES

O'BRIEN ARCHITECTS INC.
ARCHITECTURE plus

101 ROUTE 94 ELAIRSTOWN, NEW JERSEY 07825
TELE (908) 362-5200

REOBRA.COM

1 FLOOR PLAN
SCALE: 3/16" = 1'-0"

PA - RA 403708

RAYMOND E. O'BRIEN R.A.
N.J. AI 12806